

APPROVED



In terms of the decision dated

18/01/2016


Paul C. Gray






Elevations
Scale 1:100

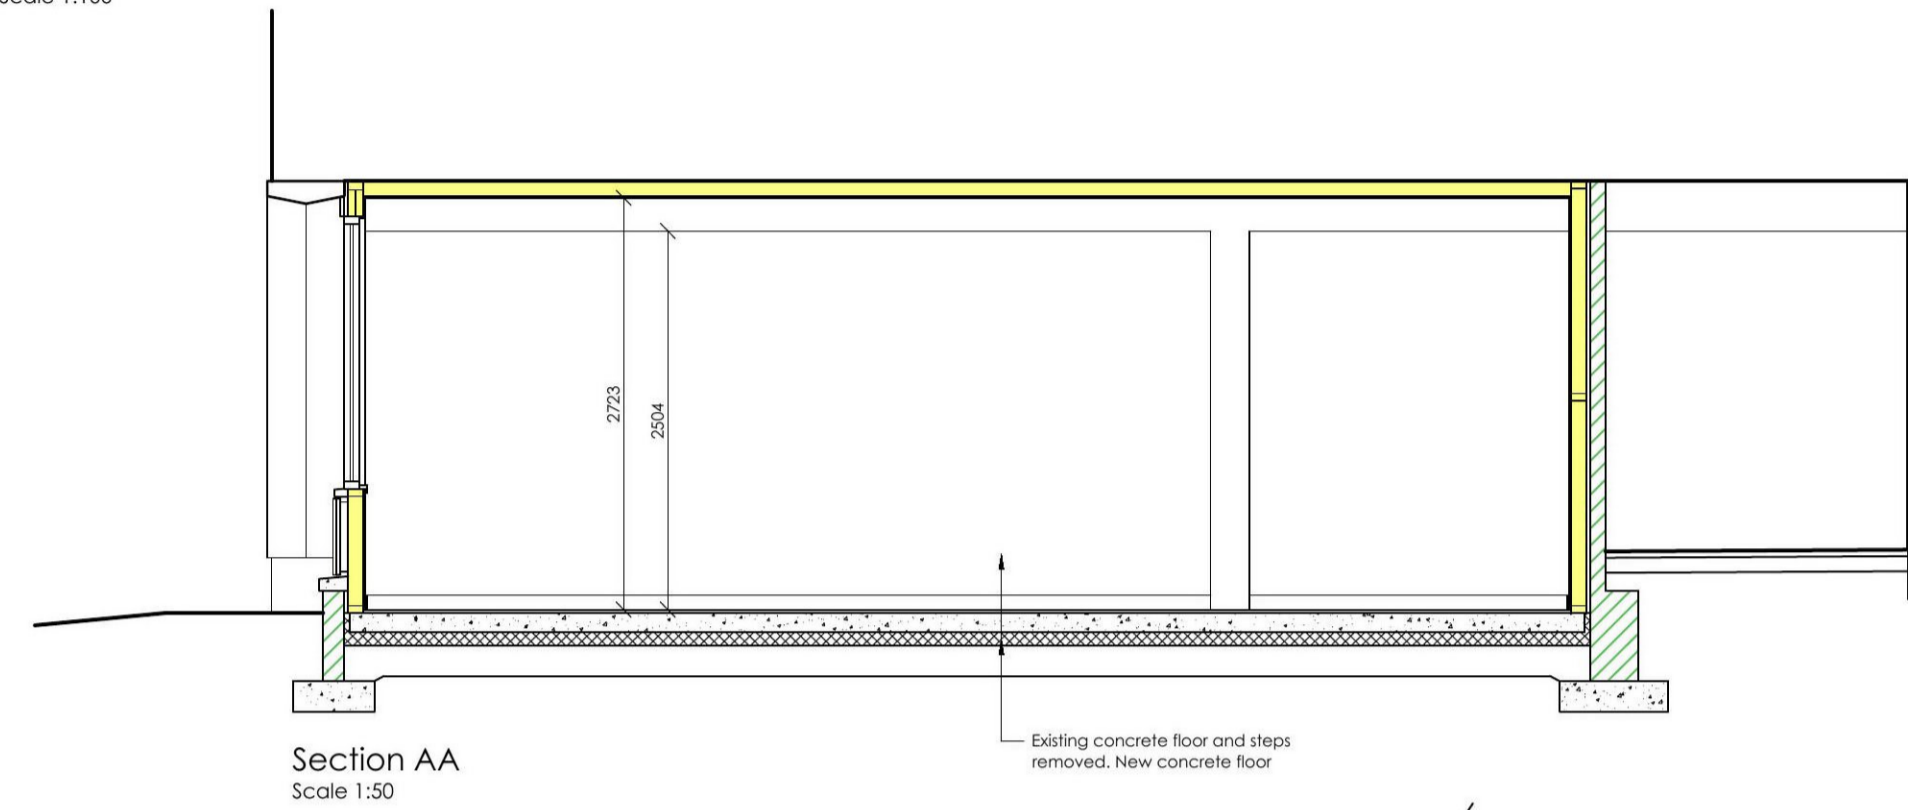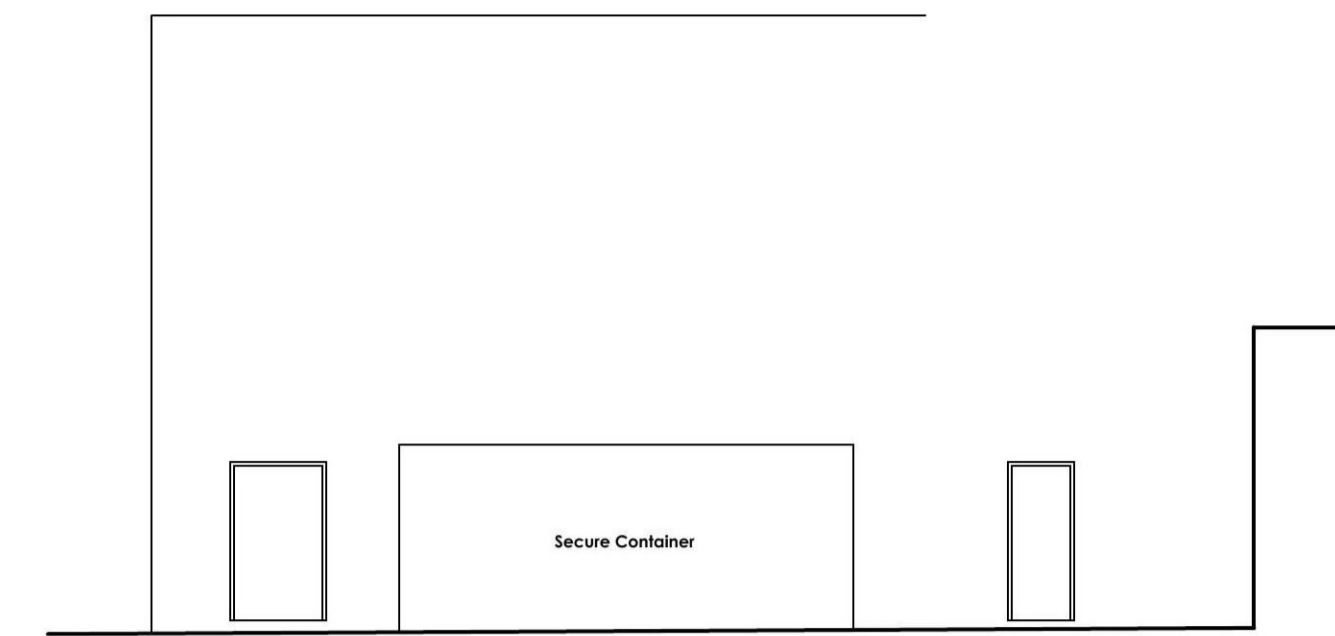

Section AA
Scale 1:50

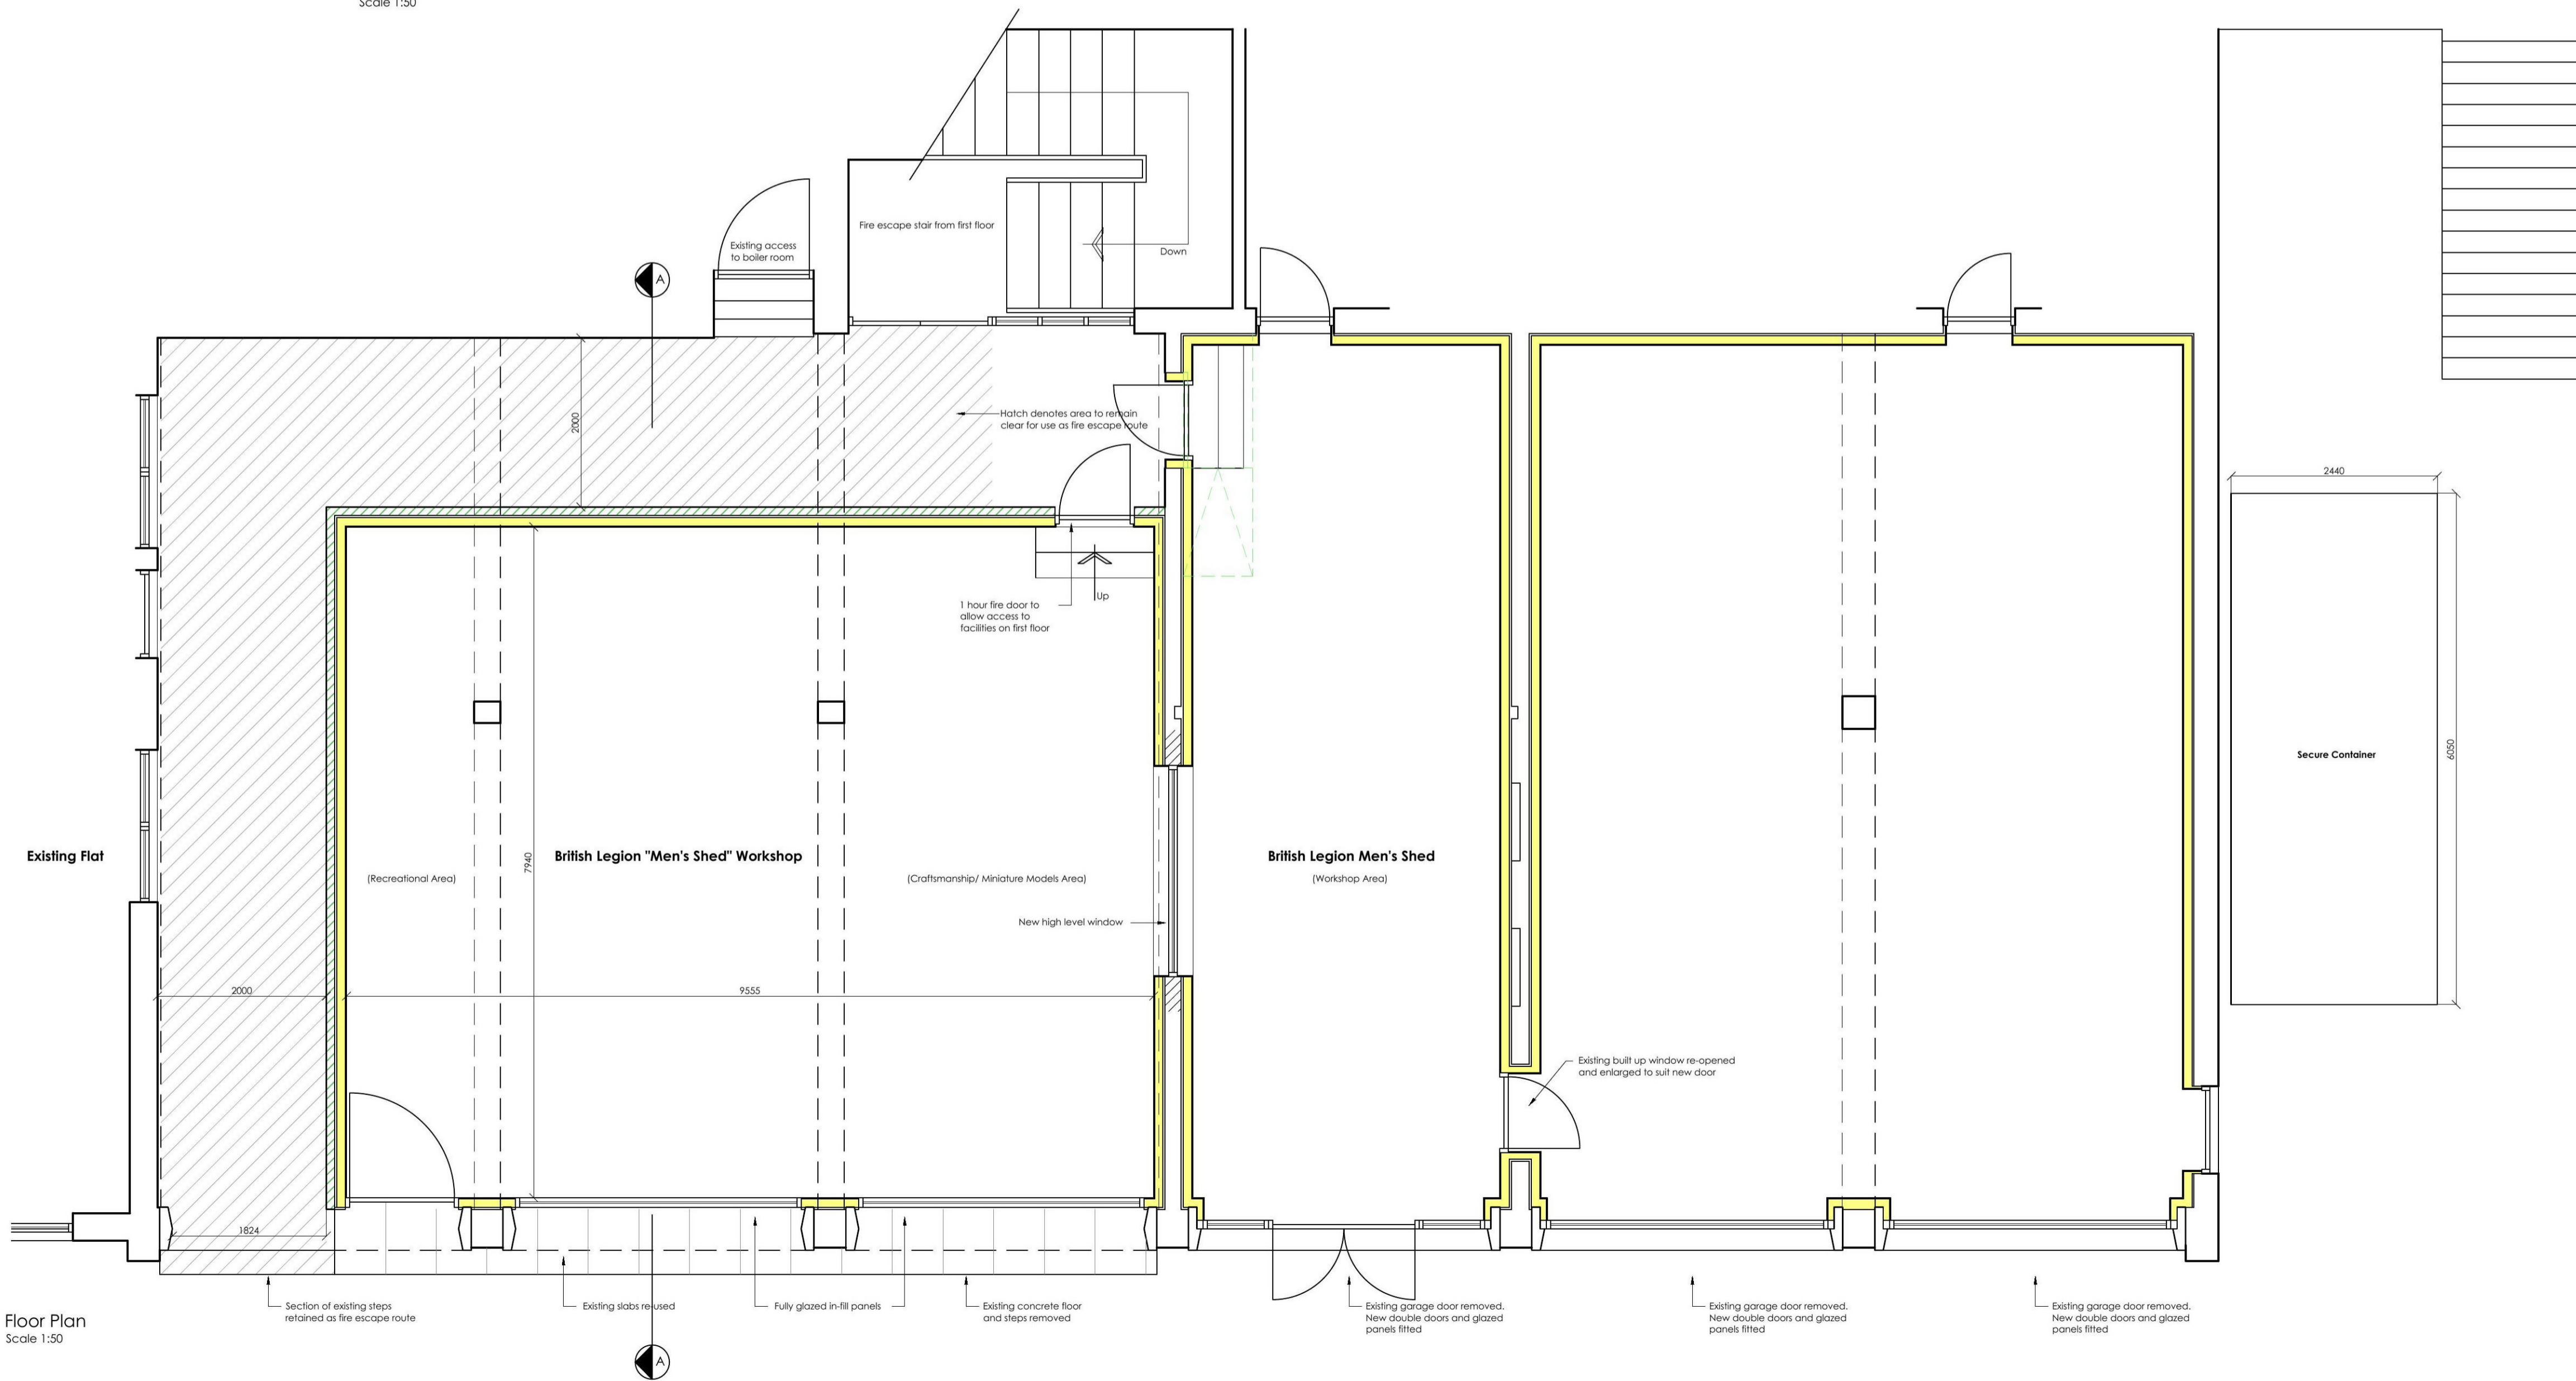

Floor Plan
Scale 1:50

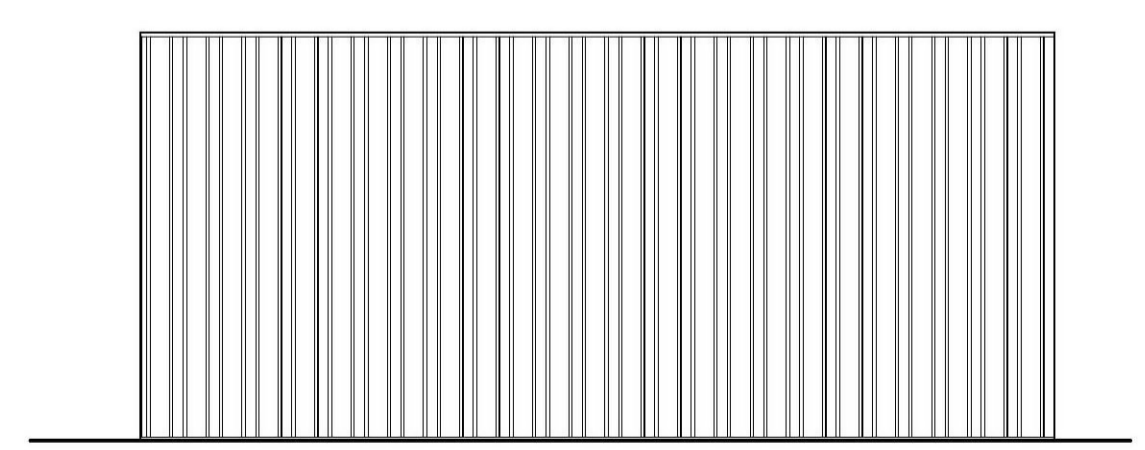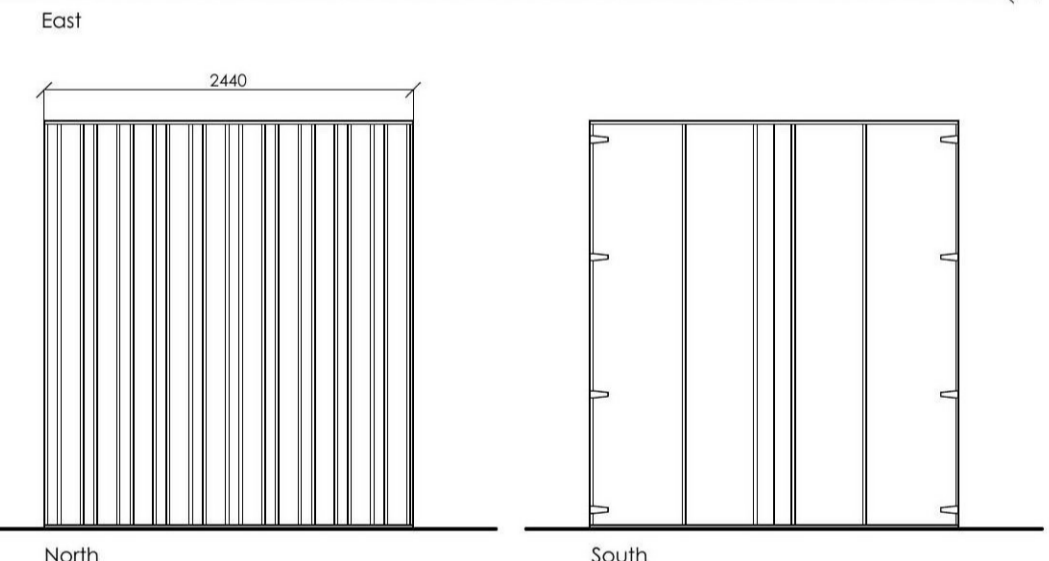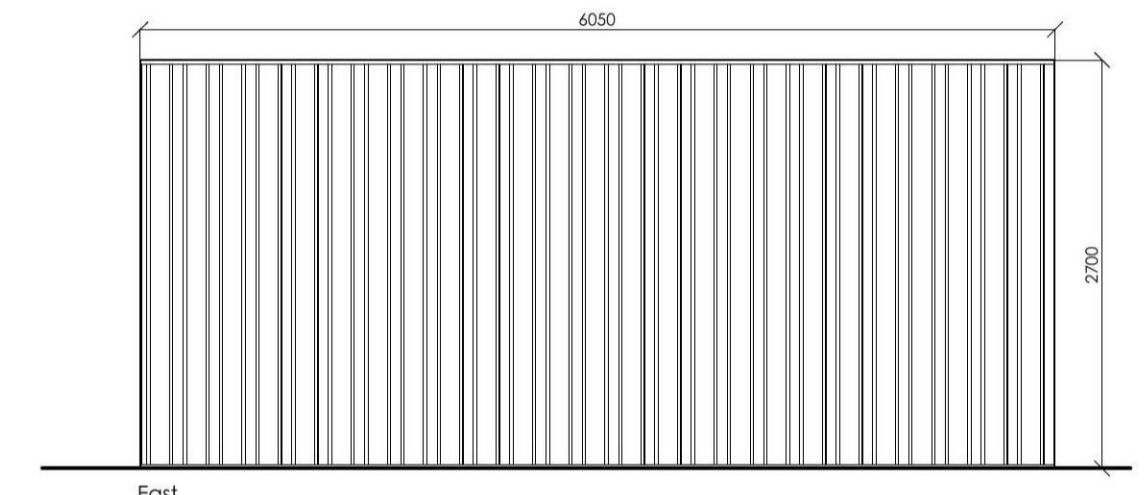

Steel container
Scale 1:50

Drawing Revisions:		
Rev.	Date	Notes
A	18/11/2015	Addition of Secure Container Elevations

British Legion Ramsay Road Banchory	
Formation of Men's Shed	
British Legion	
Design Drawing	
Date : September 2015	Drawing No.
Scale : As Shown @ A1	2015-066/P01A
Drawn : AR	

Gerry Robb
architectural design services

Bridgend
Bridgeview Road
Aboyne
Aberdeenshire
AB34 5HB
(013398) 86359
info@gerryrobb.co.uk